


DECEMBER 14TH STEEL GIRDER DELIVERY FOR ISLAND STREET BRIDGE REPLACEMENT

ESTIMATED TRAFFIC IMPACTS

- 6 TOTAL GIRDERS, 145-FOOT LONG TRACTOR TRAILERS FOR EACH GIRDER
- FIRST GIRDER DELIVERY TO SITE: ~ 8 AM
- FINAL GIRDER DELIVERY TO SITE: ~ 4 PM
- RED TEXT AND SYMBOLS SHOW TEMPORARY TRAFFIC RESTRICTIONS
- ORANGE TEXT AND SYMBOLS SHOW TEMPORARY DETOUR SIGNAGE
- GREEN TEXT AND SYMBOLS SHOWS TRACTOR TRAILER WITH STEEL GIRDER DELIVERY PATH
- BLUE TEXT AND ARROWS SHOW VEHICLE MOVEMENTS THAT WILL BE UNAFFECTED, THOUGH DELAYS ARE LIKELY

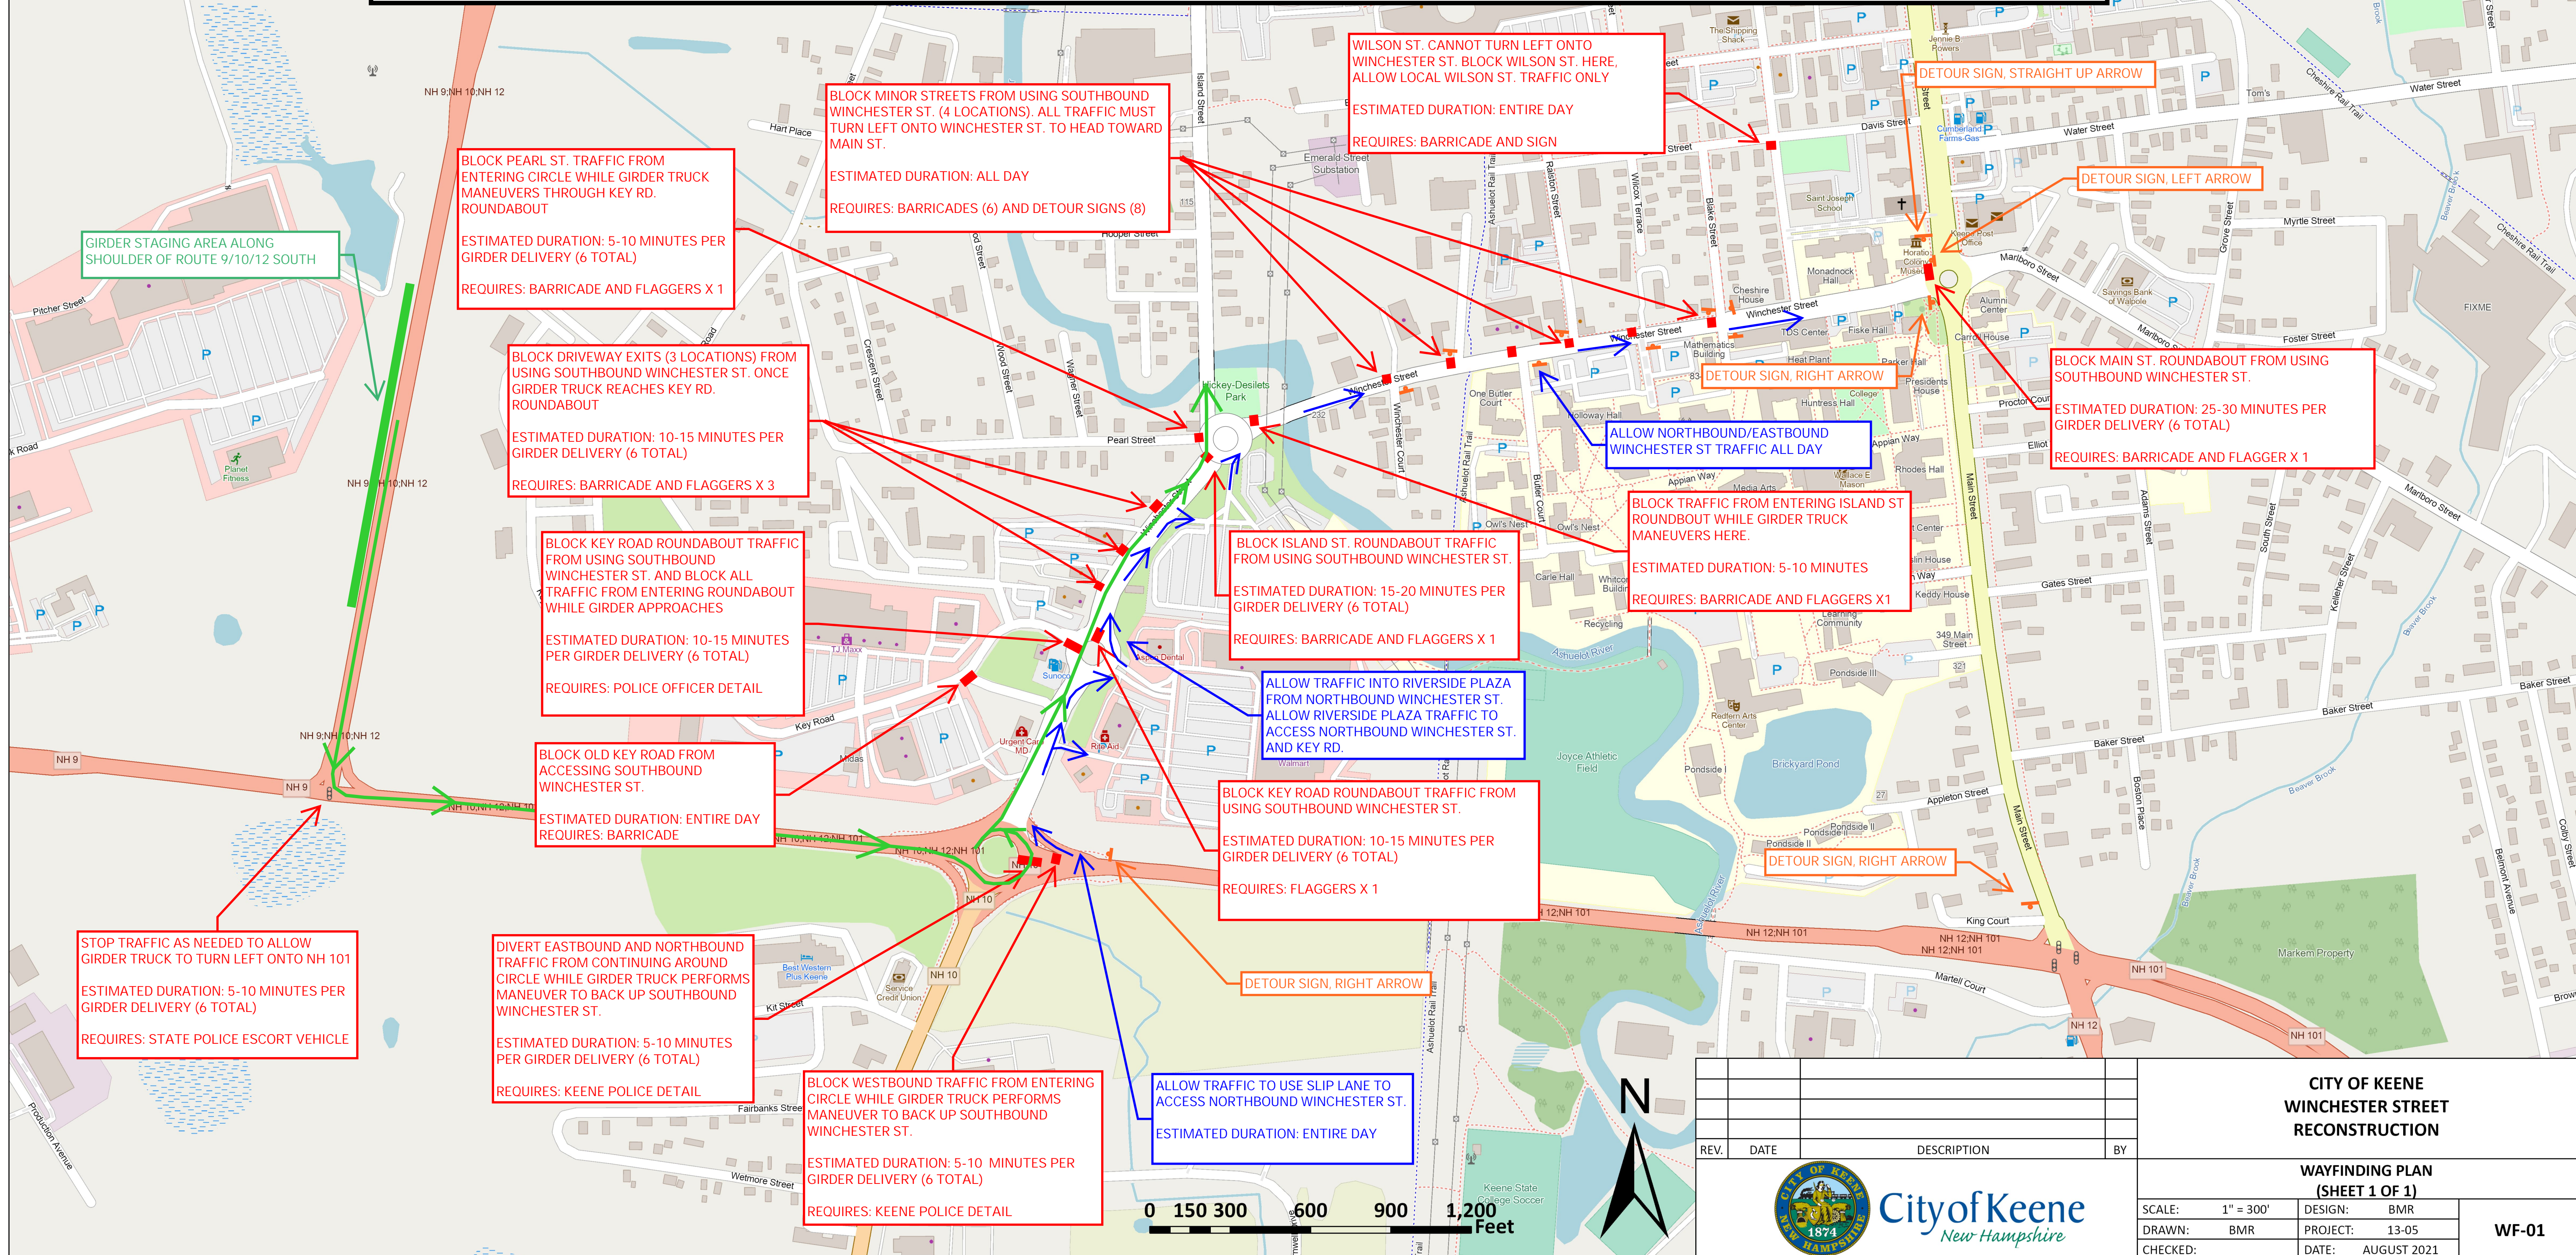

GIRDER STAGING AREA ALONG SHOULDER OF ROUTE 9/10/12 SOUTH

BLOCK PEARL ST. TRAFFIC FROM ENTERING CIRCLE WHILE GIRDER TRUCK MANEUVERS THROUGH KEY RD. ROUNDABOUT
 ESTIMATED DURATION: 5-10 MINUTES PER GIRDER DELIVERY (6 TOTAL)
 REQUIRES: BARRICADE AND FLAGGERS X 1

BLOCK DRIVEWAY EXITS (3 LOCATIONS) FROM USING SOUTHBOUND WINCHESTER ST. ONCE GIRDER TRUCK REACHES KEY RD. ROUNDABOUT
 ESTIMATED DURATION: 10-15 MINUTES PER GIRDER DELIVERY (6 TOTAL)
 REQUIRES: BARRICADE AND FLAGGERS X 3

BLOCK KEY ROAD ROUNDABOUT TRAFFIC FROM USING SOUTHBOUND WINCHESTER ST. AND BLOCK ALL TRAFFIC FROM ENTERING ROUNDABOUT WHILE GIRDER APPROACHES
 ESTIMATED DURATION: 10-15 MINUTES PER GIRDER DELIVERY (6 TOTAL)
 REQUIRES: POLICE OFFICER DETAIL

BLOCK OLD KEY ROAD FROM ACCESSING SOUTHBOUND WINCHESTER ST.
 ESTIMATED DURATION: ENTIRE DAY
 REQUIRES: BARRICADE

DIVERT EASTBOUND AND NORTHBOUND TRAFFIC FROM CONTINUING AROUND CIRCLE WHILE GIRDER TRUCK PERFORMS MANEUVER TO BACK UP SOUTHBOUND WINCHESTER ST.
 ESTIMATED DURATION: 5-10 MINUTES PER GIRDER DELIVERY (6 TOTAL)
 REQUIRES: KEENE POLICE DETAIL

BLOCK WESTBOUND TRAFFIC FROM ENTERING CIRCLE WHILE GIRDER TRUCK PERFORMS MANEUVER TO BACK UP SOUTHBOUND WINCHESTER ST.
 ESTIMATED DURATION: 5-10 MINUTES PER GIRDER DELIVERY (6 TOTAL)
 REQUIRES: KEENE POLICE DETAIL

BLOCK MINOR STREETS FROM USING SOUTHBOUND WINCHESTER ST. (4 LOCATIONS). ALL TRAFFIC MUST TURN LEFT ONTO WINCHESTER ST. TO HEAD TOWARD MAIN ST.
 ESTIMATED DURATION: ALL DAY
 REQUIRES: BARRICADES (6) AND DETOUR SIGNS (8)

BLOCK ISLAND ST. ROUNDABOUT TRAFFIC FROM USING SOUTHBOUND WINCHESTER ST.
 ESTIMATED DURATION: 15-20 MINUTES PER GIRDER DELIVERY (6 TOTAL)
 REQUIRES: BARRICADE AND FLAGGERS X 1

BLOCK KEY ROAD ROUNDABOUT TRAFFIC FROM USING SOUTHBOUND WINCHESTER ST.
 ESTIMATED DURATION: 10-15 MINUTES PER GIRDER DELIVERY (6 TOTAL)
 REQUIRES: FLAGGERS X 1

WILSON ST. CANNOT TURN LEFT ONTO WINCHESTER ST. BLOCK WILSON ST. HERE. ALLOW LOCAL WILSON ST. TRAFFIC ONLY
 ESTIMATED DURATION: ENTIRE DAY
 REQUIRES: BARRICADE AND SIGN

BLOCK TRAFFIC FROM ENTERING ISLAND ST ROUNDABOUT WHILE GIRDER TRUCK MANEUVERS HERE.
 ESTIMATED DURATION: 5-10 MINUTES
 REQUIRES: BARRICADE AND FLAGGERS X1

ALLOW TRAFFIC TO USE SLIP LANE TO ACCESS NORTHBOUND WINCHESTER ST.
 ESTIMATED DURATION: ENTIRE DAY

ALLOW TRAFFIC INTO RIVERSIDE PLAZA FROM NORTHBOUND WINCHESTER ST. ALLOW RIVERSIDE PLAZA TRAFFIC TO ACCESS NORTHBOUND WINCHESTER ST. AND KEY RD.

ALLOW NORTHBOUND/EASTBOUND WINCHESTER ST TRAFFIC ALL DAY

DETOUR SIGN, RIGHT ARROW

DETOUR SIGN, RIGHT ARROW

DETOUR SIGN, STRAIGHT UP ARROW


DETOUR SIGN, LEFT ARROW

DETOUR SIGN, RIGHT ARROW

BLOCK MAIN ST. ROUNDABOUT FROM USING SOUTHBOUND WINCHESTER ST.
 ESTIMATED DURATION: 25-30 MINUTES PER GIRDER DELIVERY (6 TOTAL)
 REQUIRES: BARRICADE AND FLAGGER X 1

STOP TRAFFIC AS NEEDED TO ALLOW GIRDER TRUCK TO TURN LEFT ONTO NH 101
 ESTIMATED DURATION: 5-10 MINUTES PER GIRDER DELIVERY (6 TOTAL)
 REQUIRES: STATE POLICE ESCORT VEHICLE

REV.	DATE	DESCRIPTION	BY



City of Keene
New Hampshire

**CITY OF KEENE
WINCHESTER STREET
RECONSTRUCTION**

**WAYFINDING PLAN
(SHEET 1 OF 1)**

SCALE: 1" = 300'	DESIGN: BMR	WF-01
DRAWN: BMR	PROJECT: 13-05	
CHECKED:	DATE: AUGUST 2021	